



# Wyomissing Creek Watershed Overall Storm Systems Map

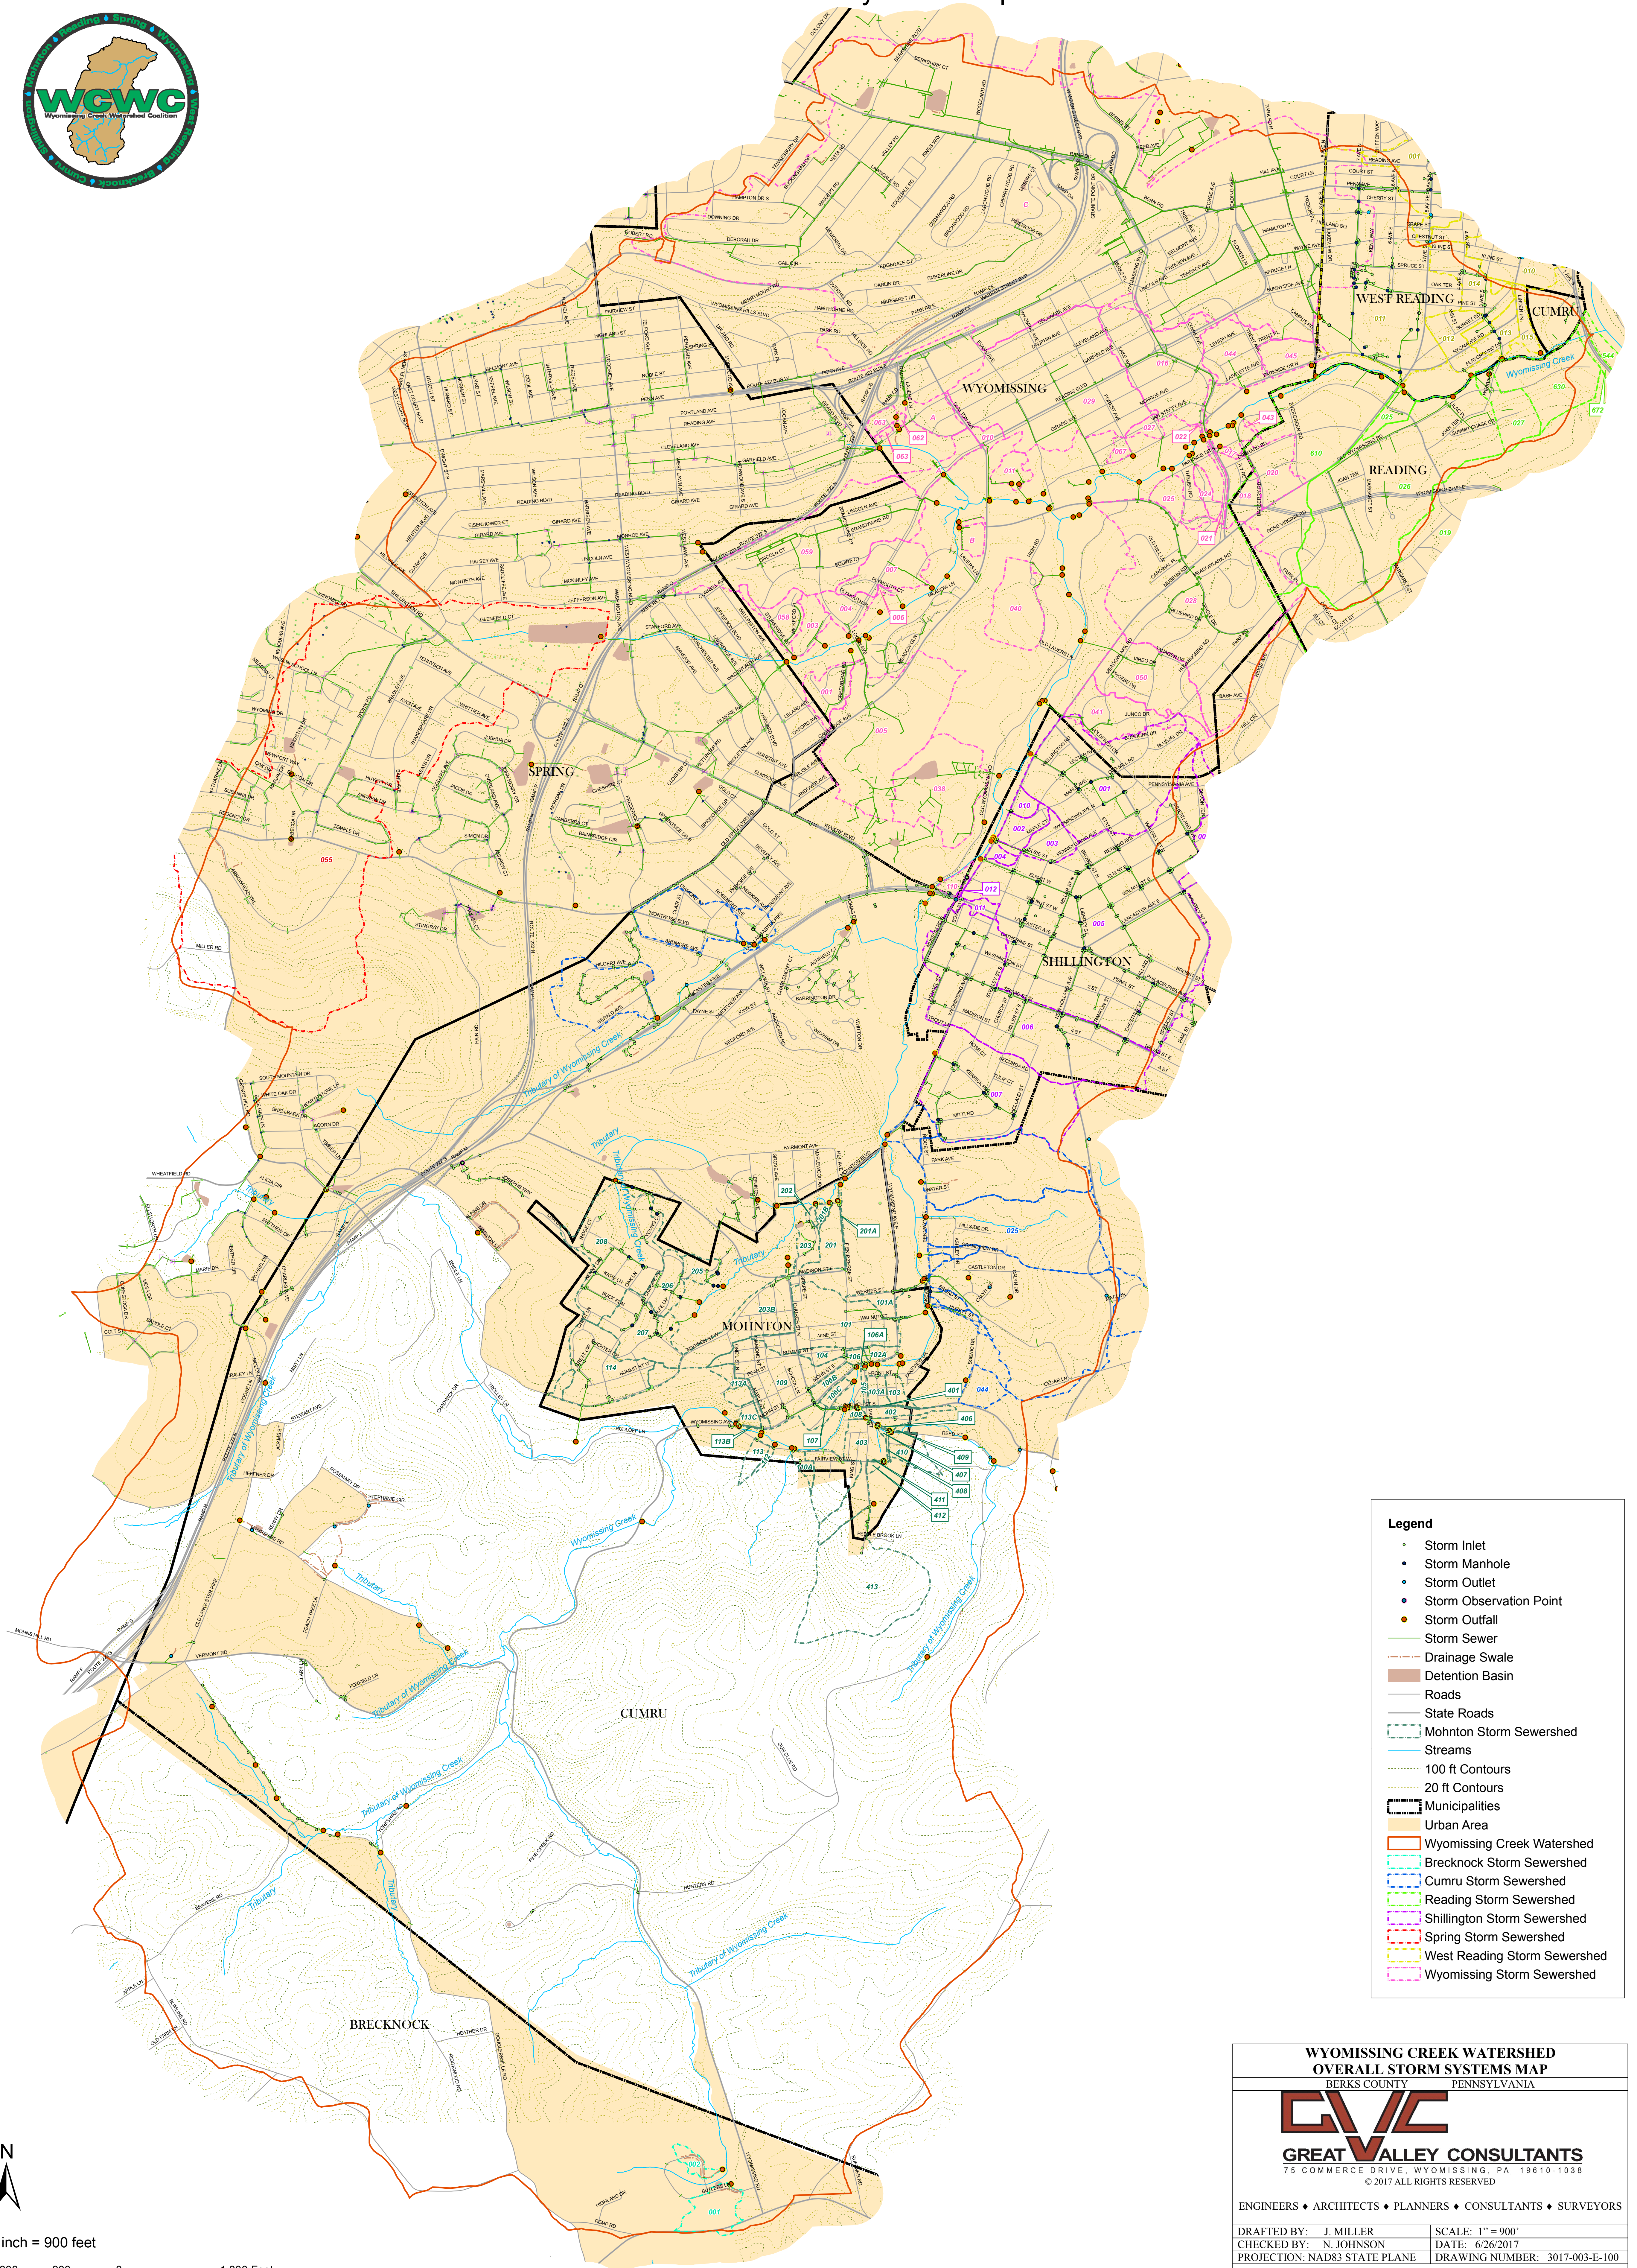

**Legend**

- Storm Inlet
- Storm Manhole
- Storm Outlet
- Storm Observation Point
- Storm Outfall
- Storm Sewer
- Drainage Swale
- Detention Basin
- Roads
- State Roads
- Mohnton Storm Sewershed
- Streams
- 100 ft Contours
- 20 ft Contours
- Municipalities
- Urban Area
- Wyomissing Creek Watershed
- Brecknock Storm Sewershed
- Cumru Storm Sewershed
- Reading Storm Sewershed
- Shillington Storm Sewershed
- Spring Storm Sewershed
- West Reading Storm Sewershed
- Wyomissing Storm Sewershed

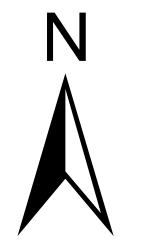

1 inch = 900 feet  
 1,800 900 0 1,800 Feet

**WYOMISSING CREEK WATERSHED  
OVERALL STORM SYSTEMS MAP**  
 BERKS COUNTY PENNSYLVANIA

**GVC**  
**GREAT VALLEY CONSULTANTS**  
 75 COMMERCE DRIVE, WYOMISSING, PA 19610-1038  
 © 2017 ALL RIGHTS RESERVED

ENGINEERS ♦ ARCHITECTS ♦ PLANNERS ♦ CONSULTANTS ♦ SURVEYORS

|                               |                                |
|-------------------------------|--------------------------------|
| DRAFTED BY: J. MILLER         | SCALE: 1" = 900'               |
| CHECKED BY: N. JOHNSON        | DATE: 6/26/2017                |
| PROJECTION: NAD83 STATE PLANE | DRAWING NUMBER: 3017-003-E-100 |